


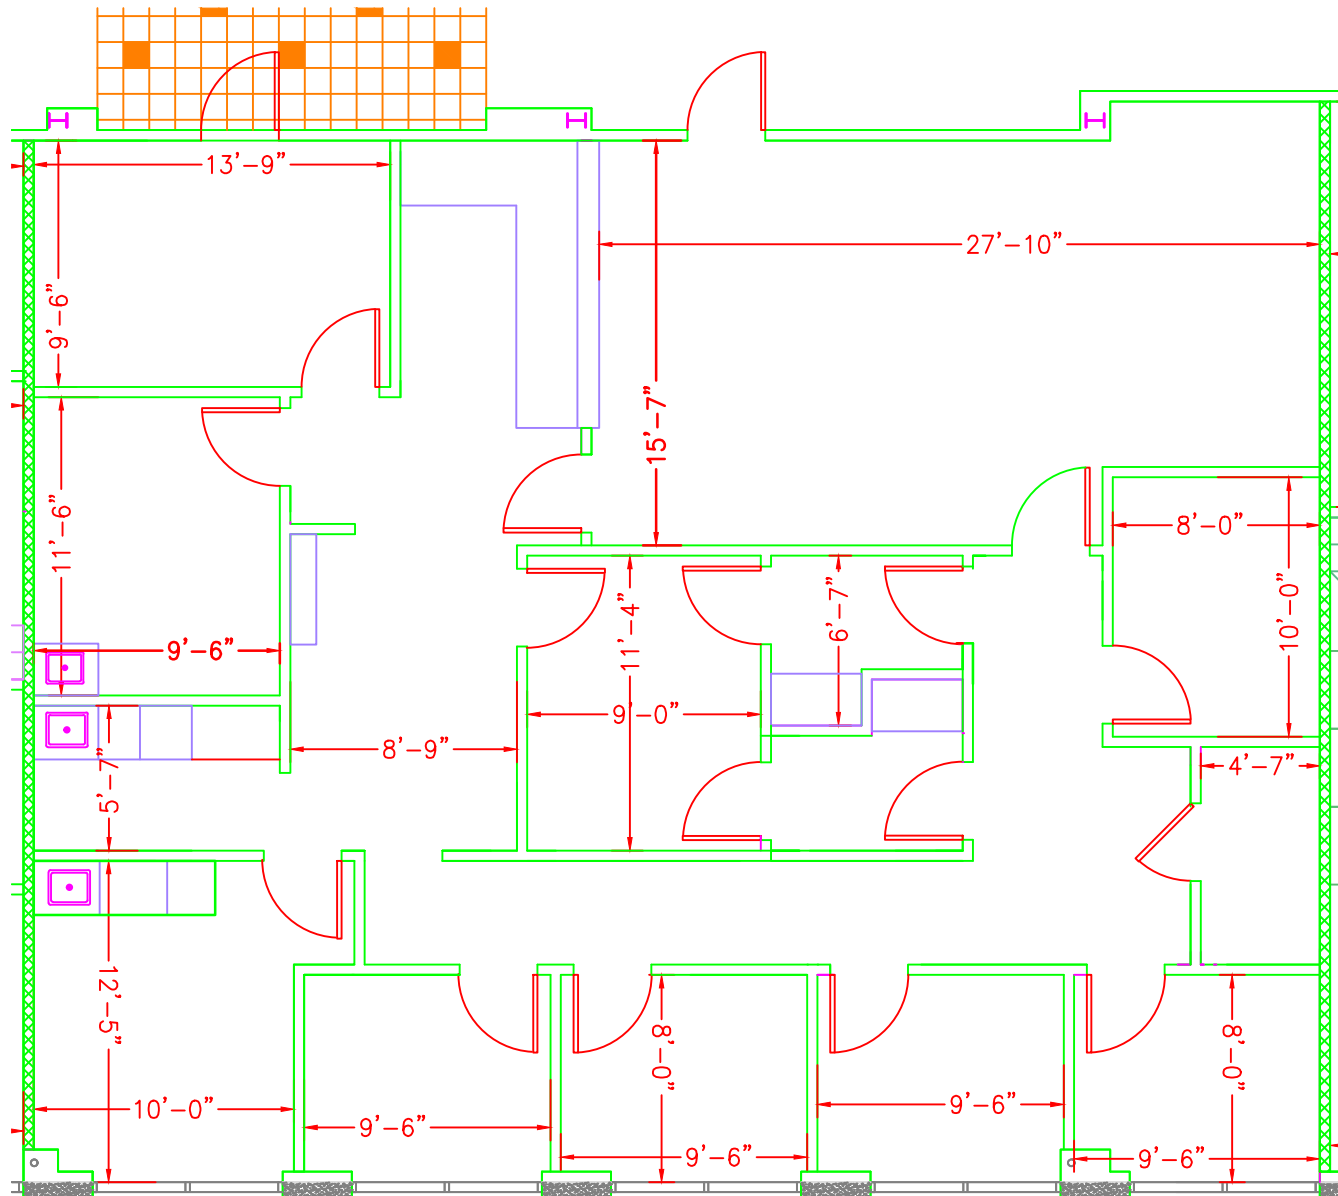

GALLERY I

SUITE 120
EXISTING FLOOR PLAN

2,281 RSF

SCALE: N.T.S. DATE: 8/5/21
DRAWN BY: K.L. MONETTE 757.214.1345