


BONNEY ROAD

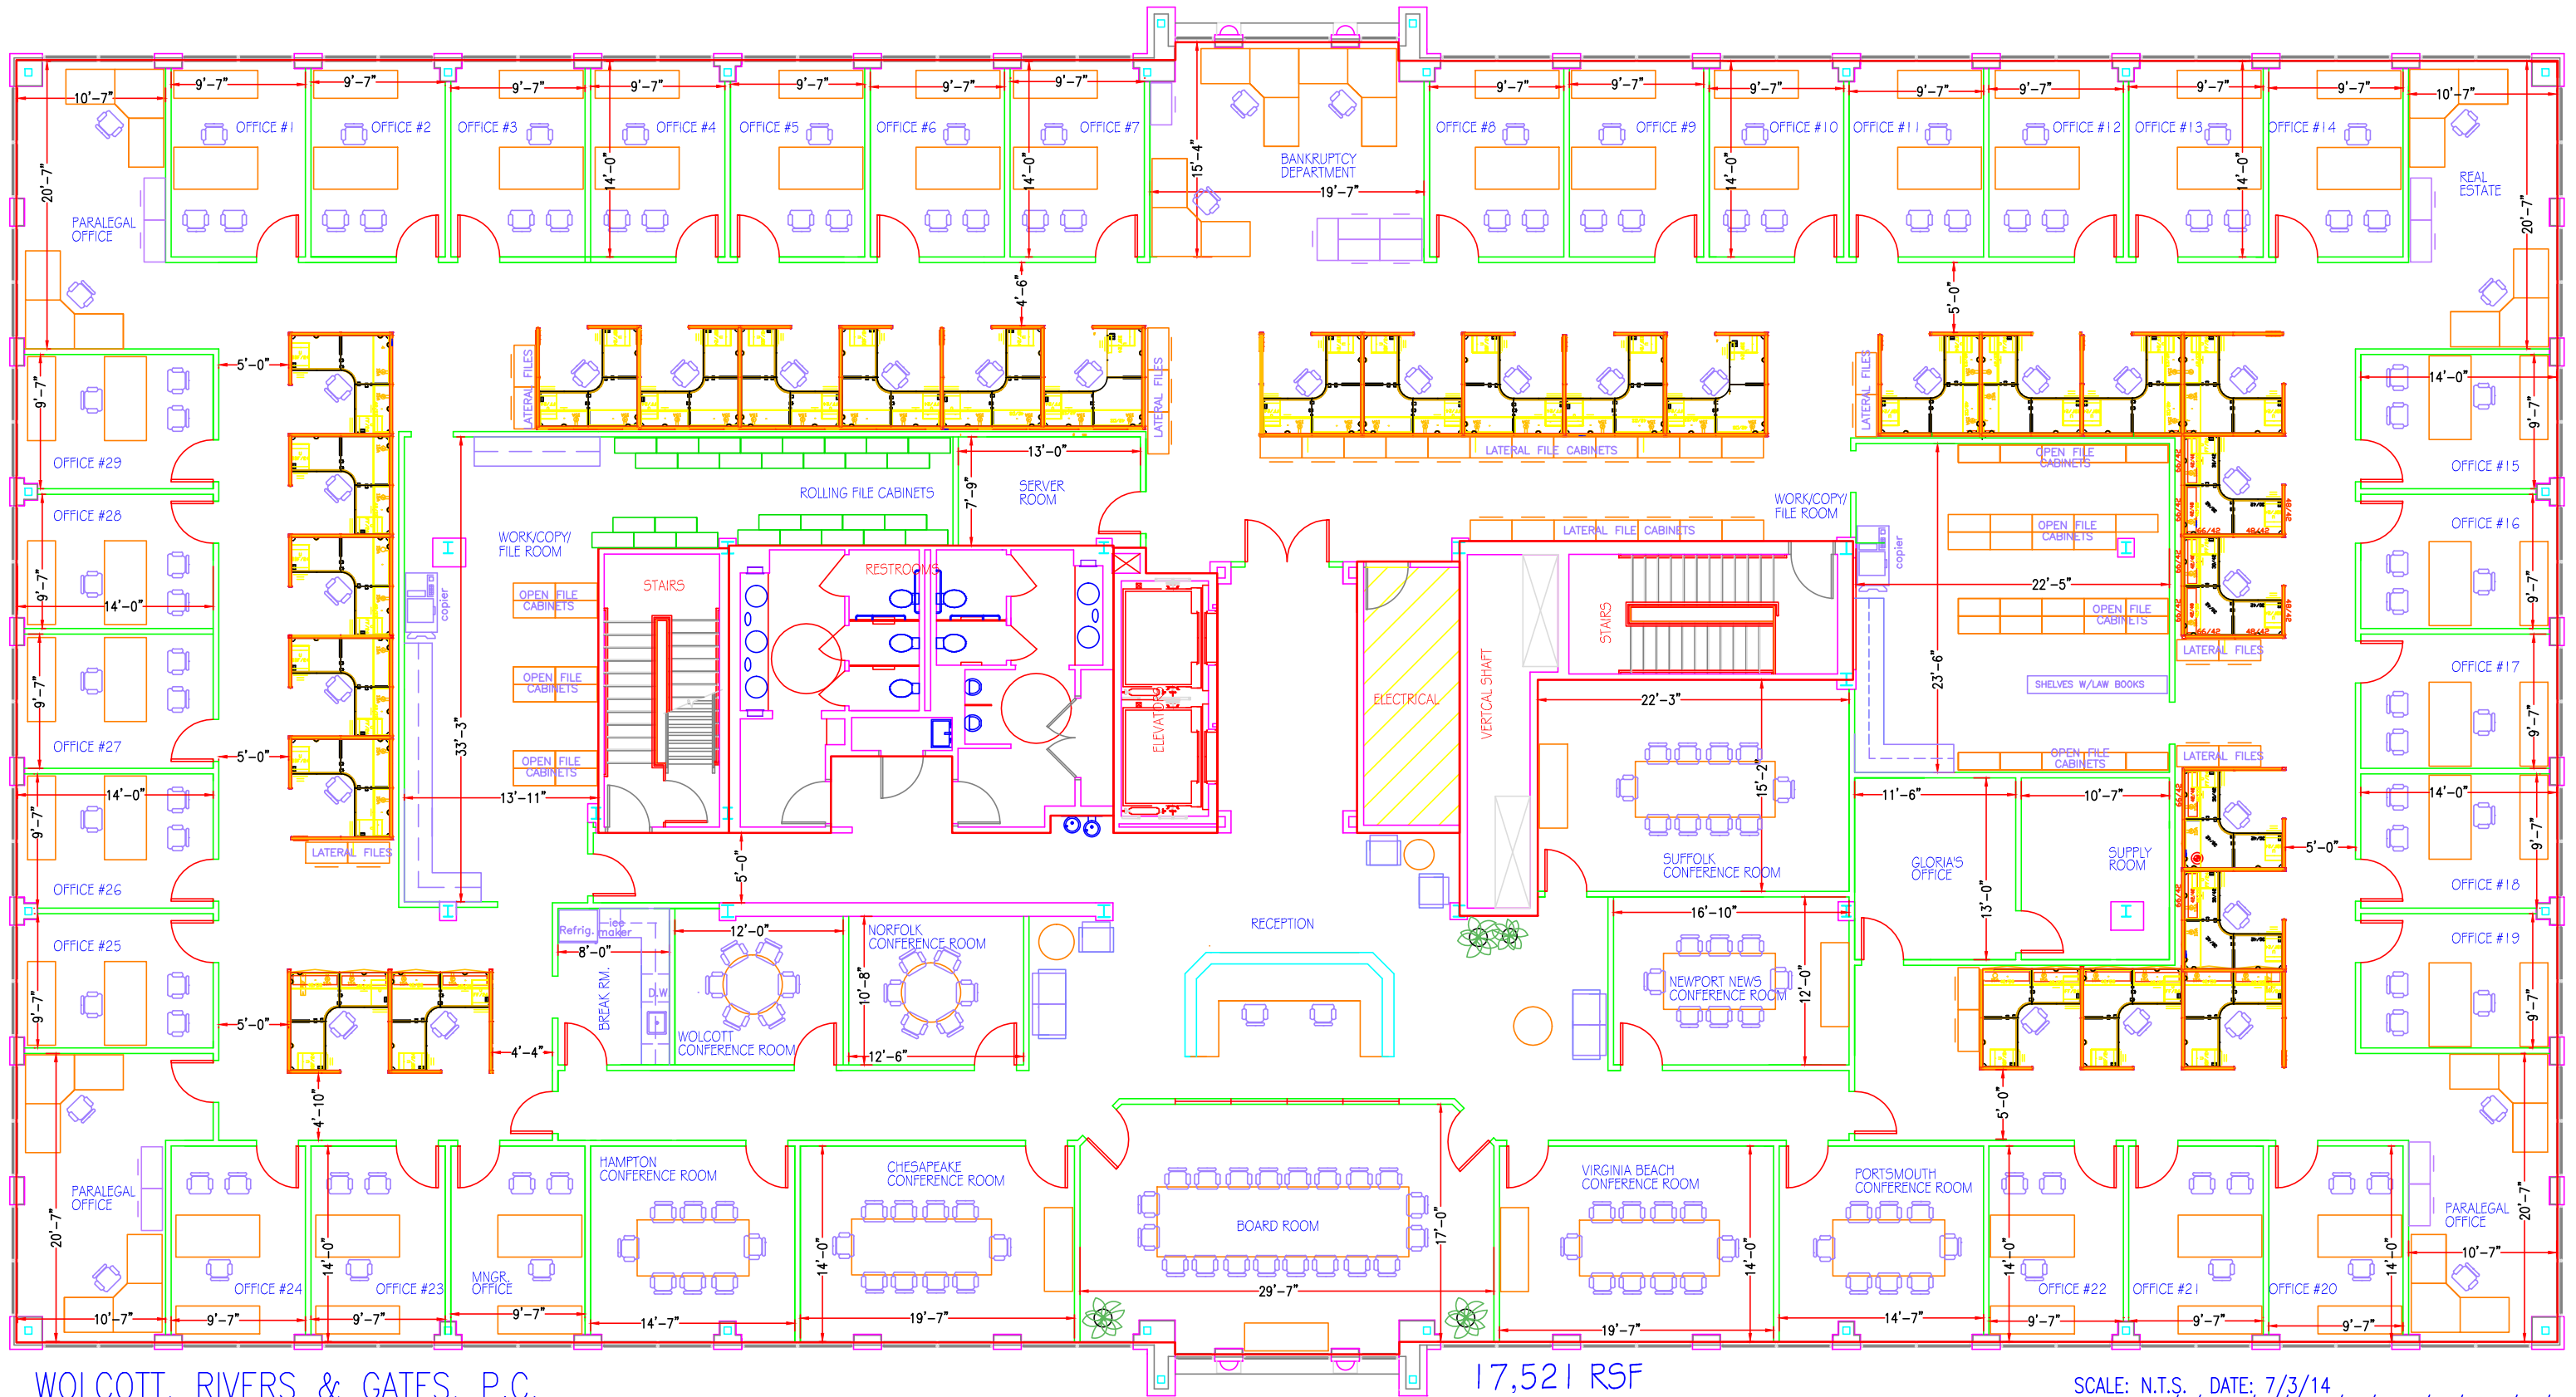

WOLCOTT, RIVERS & GATES, P.C.  
CONVERGENCE CENTER V, THIRD FLOOR  
PROPOSED FLOOR PLAN

17,521 RSF

SCALE: N.T.S. DATE: 7/3/14  
REVISED: 7/7/14 7/14/14 7/15/14 7/17/14 7/24/14  
DRAWN BY: K.L. MONETTE 757.214.1345  
FOR: OLYMPIA DEVELOPMENT CORP. 757.463.3600