


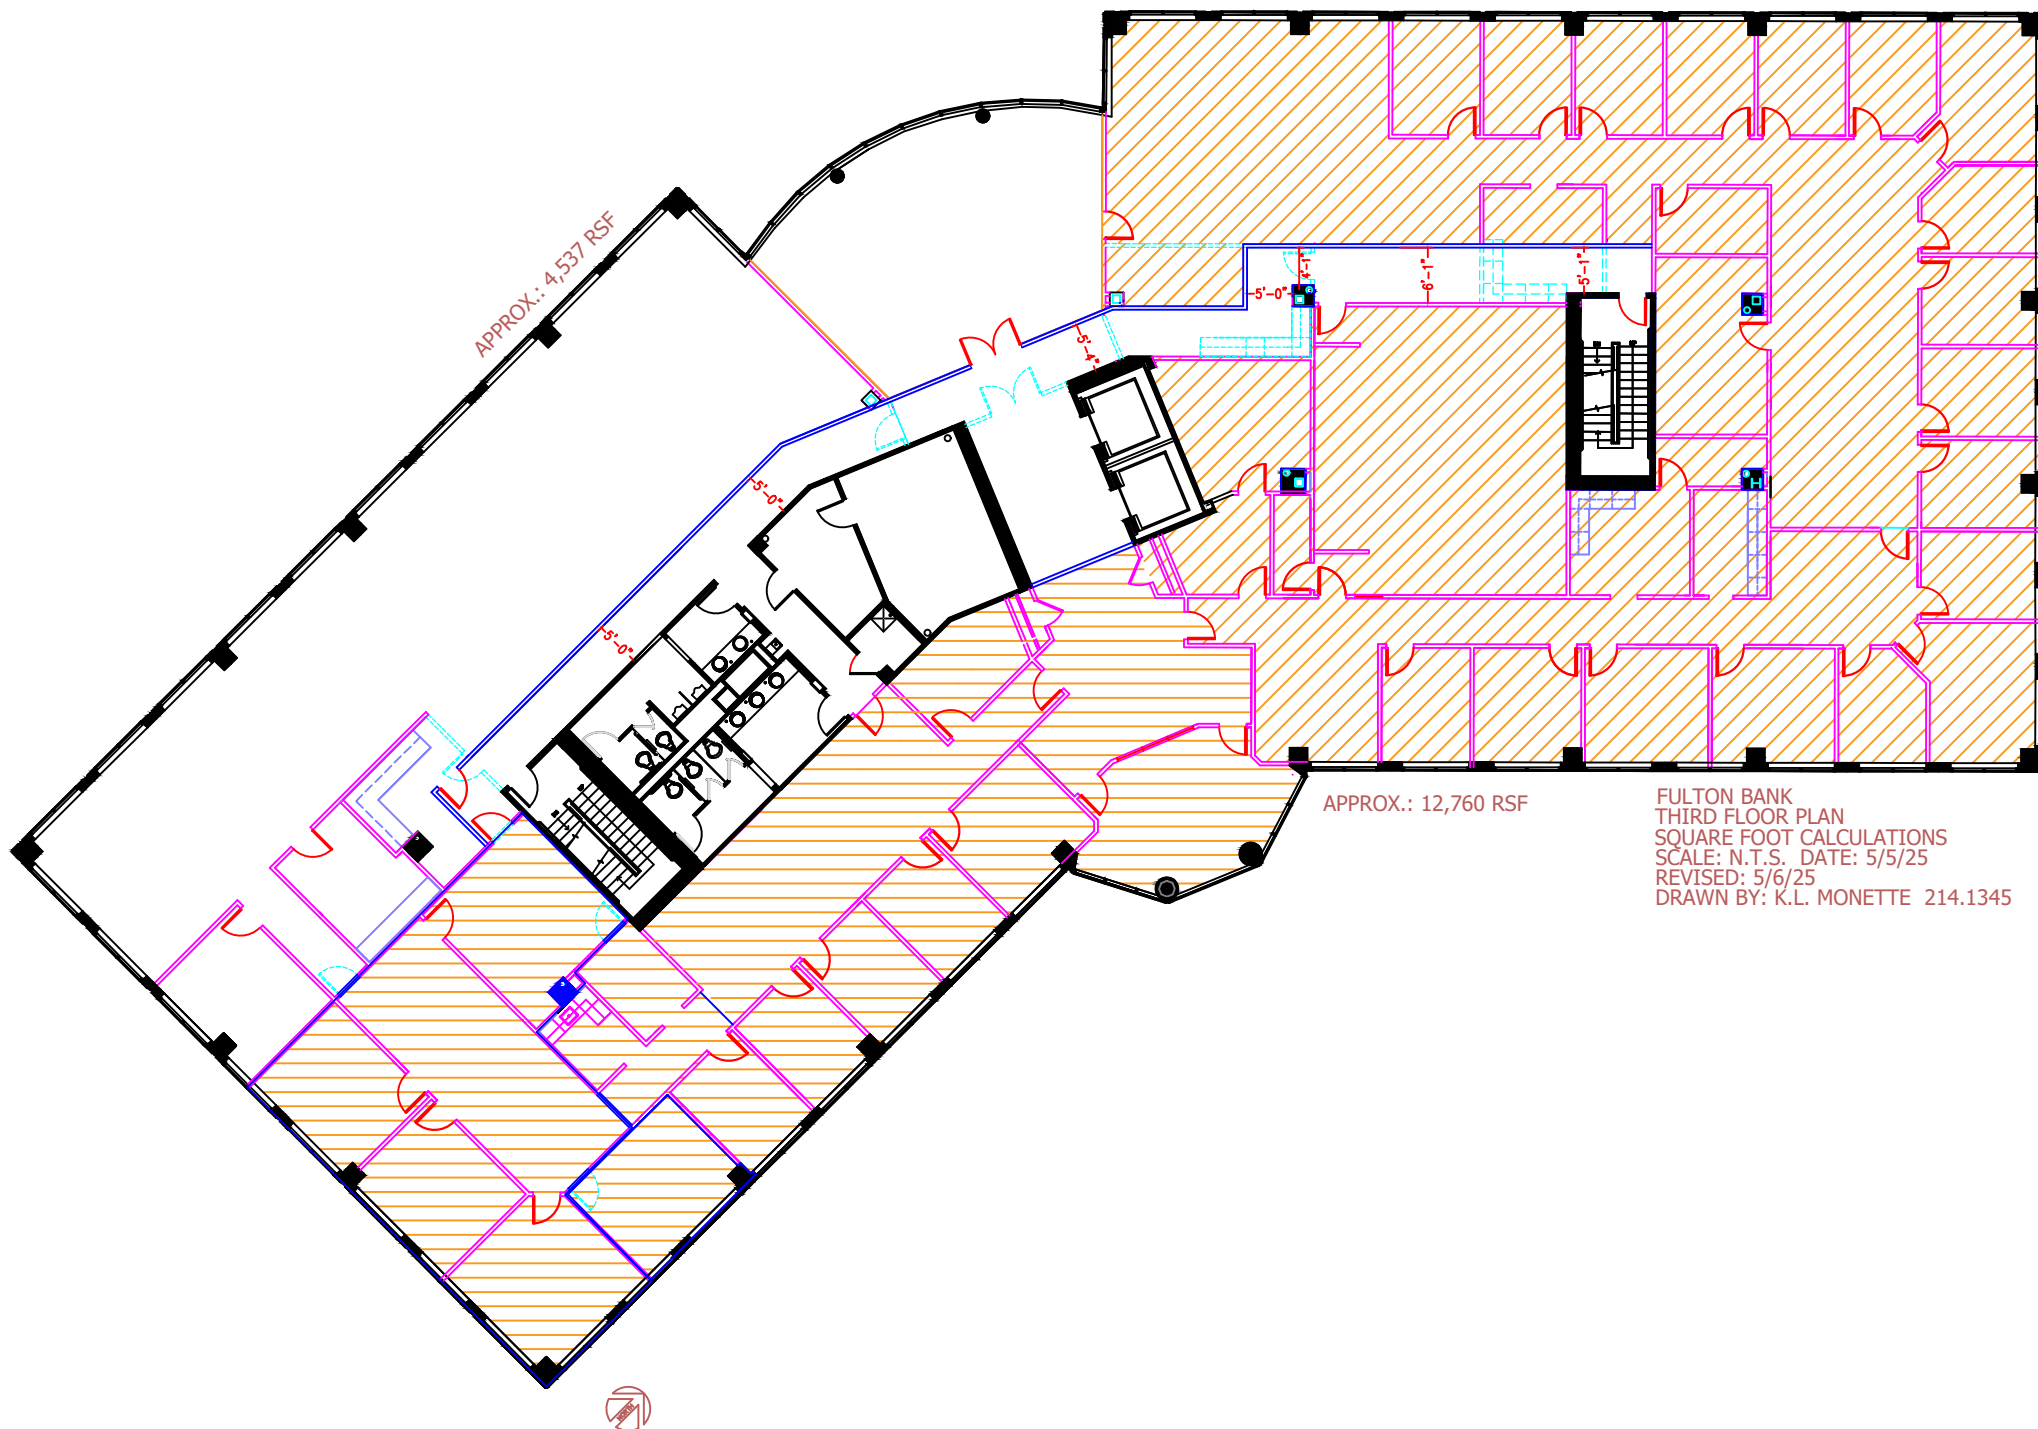

FULTON BANK
THIRD FLOOR PLAN
SQUARE FOOT CALCULATIONS
SCALE: N.T.S. DATE: 5/5/25
REVISED: 5/6/25
DRAWN BY: K.L. MONETTE 214.1345